



Z W E I F A M I L I E N H A U  
E G O N K U G L E R J M I

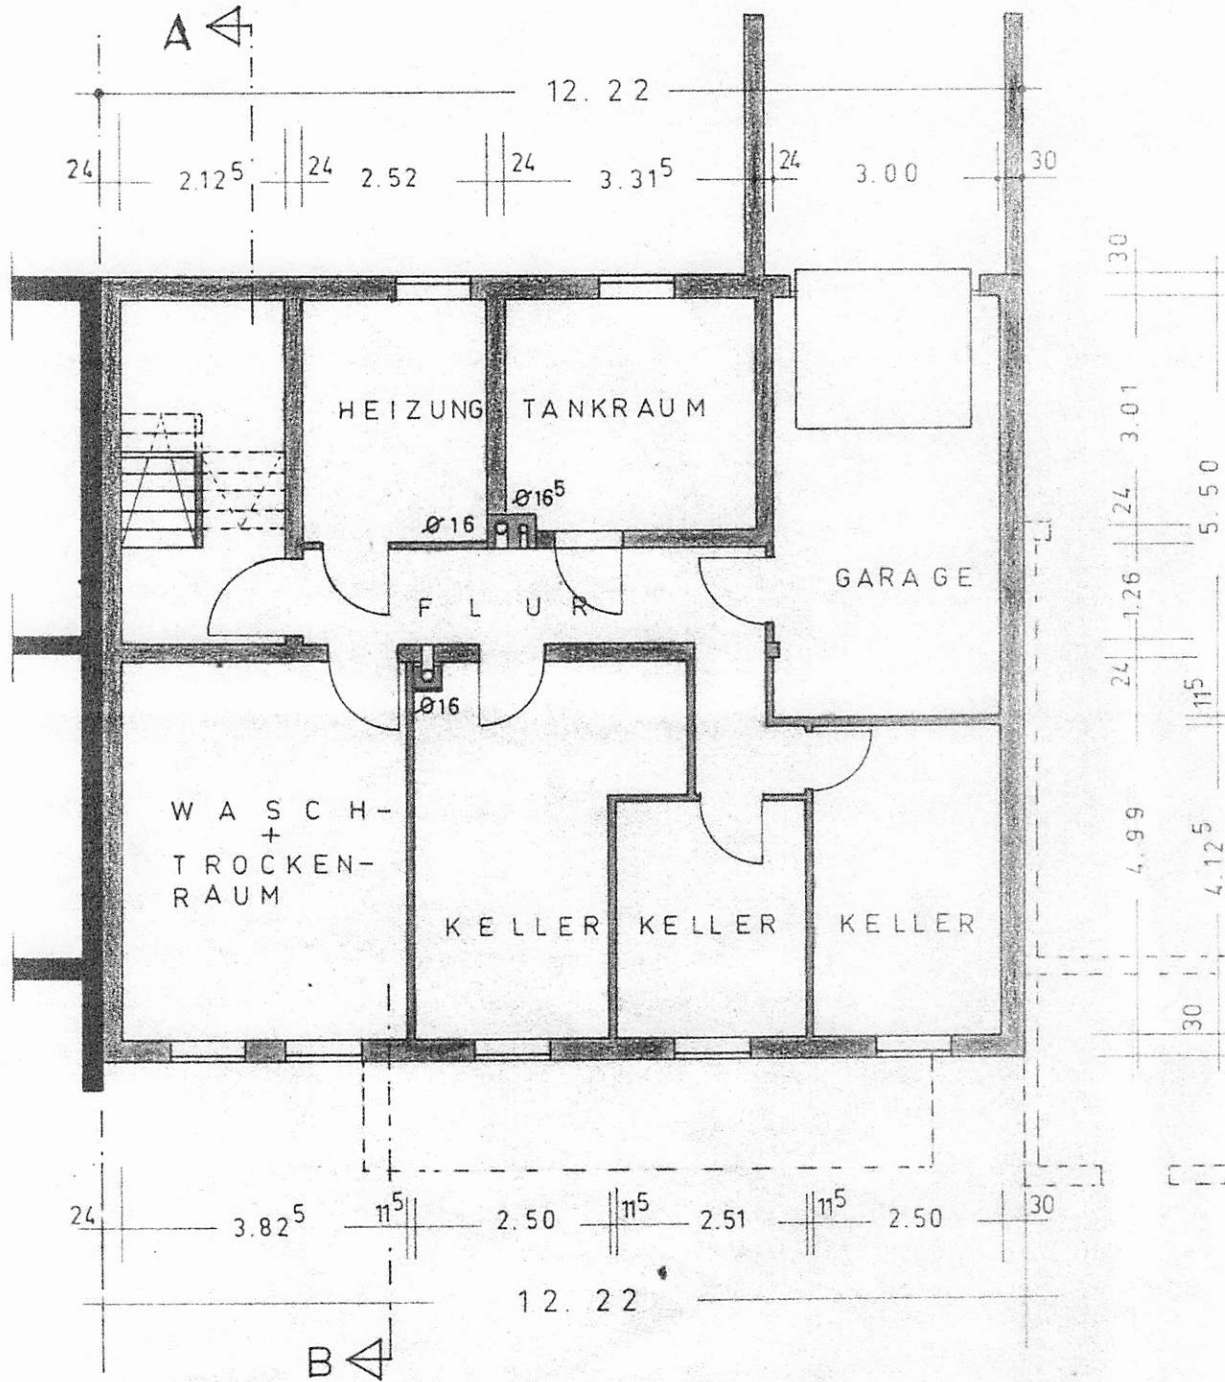

K E L L E R G E S C H O S S

ANE  
JMM  
DER

DACHHAUSBAU  
 ADM \* 1 / 100

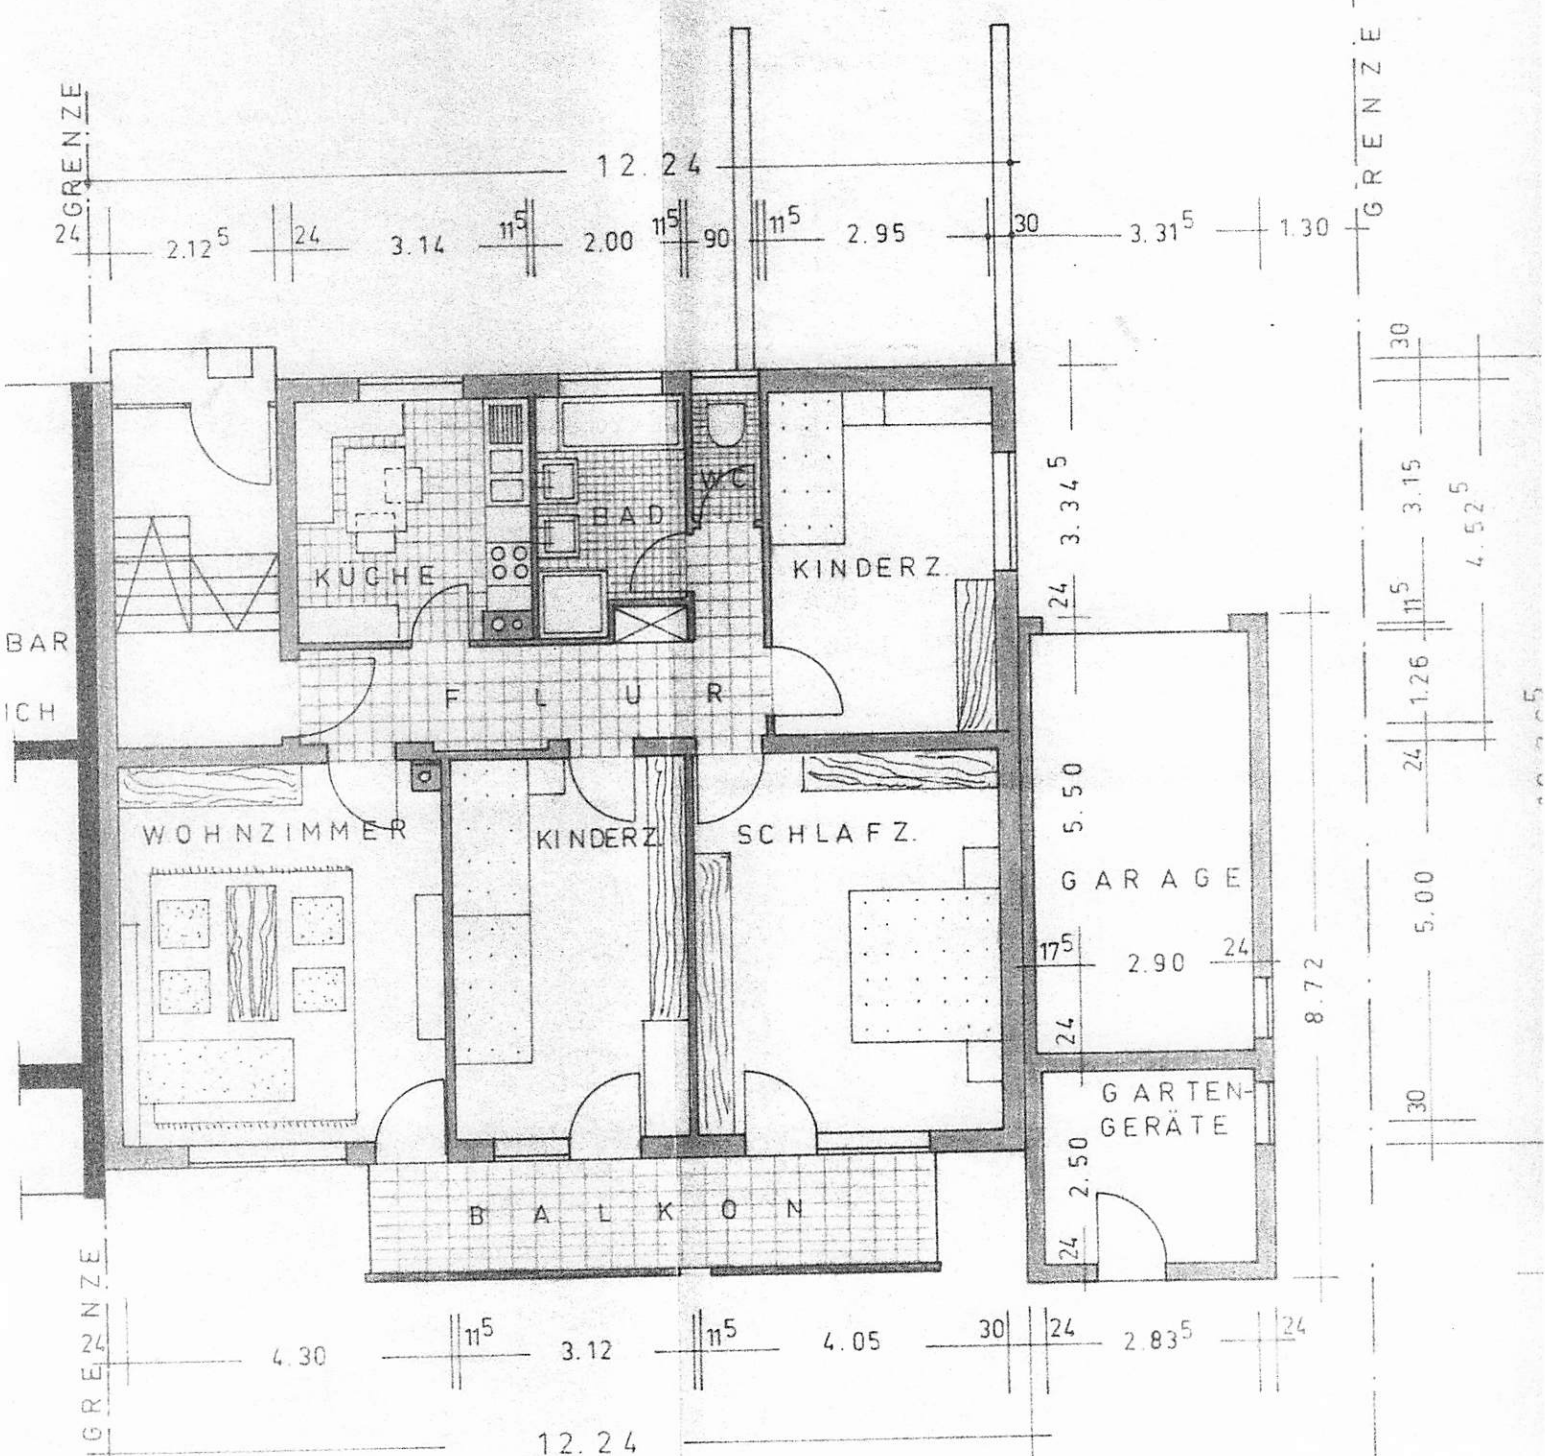


E R D G E S C H O S S

2.1.1967  
 z. Kugler.

GEFERTIGT:  
 JIMMENSTAAD,  
 DER ARCHITECT  
 WOLFGANG ROT  
 FREIER ARCHITECT  
 JIMMENSTAAD o. A.


Z W E I F A M I L I E N H  
E G O N K U G L E R

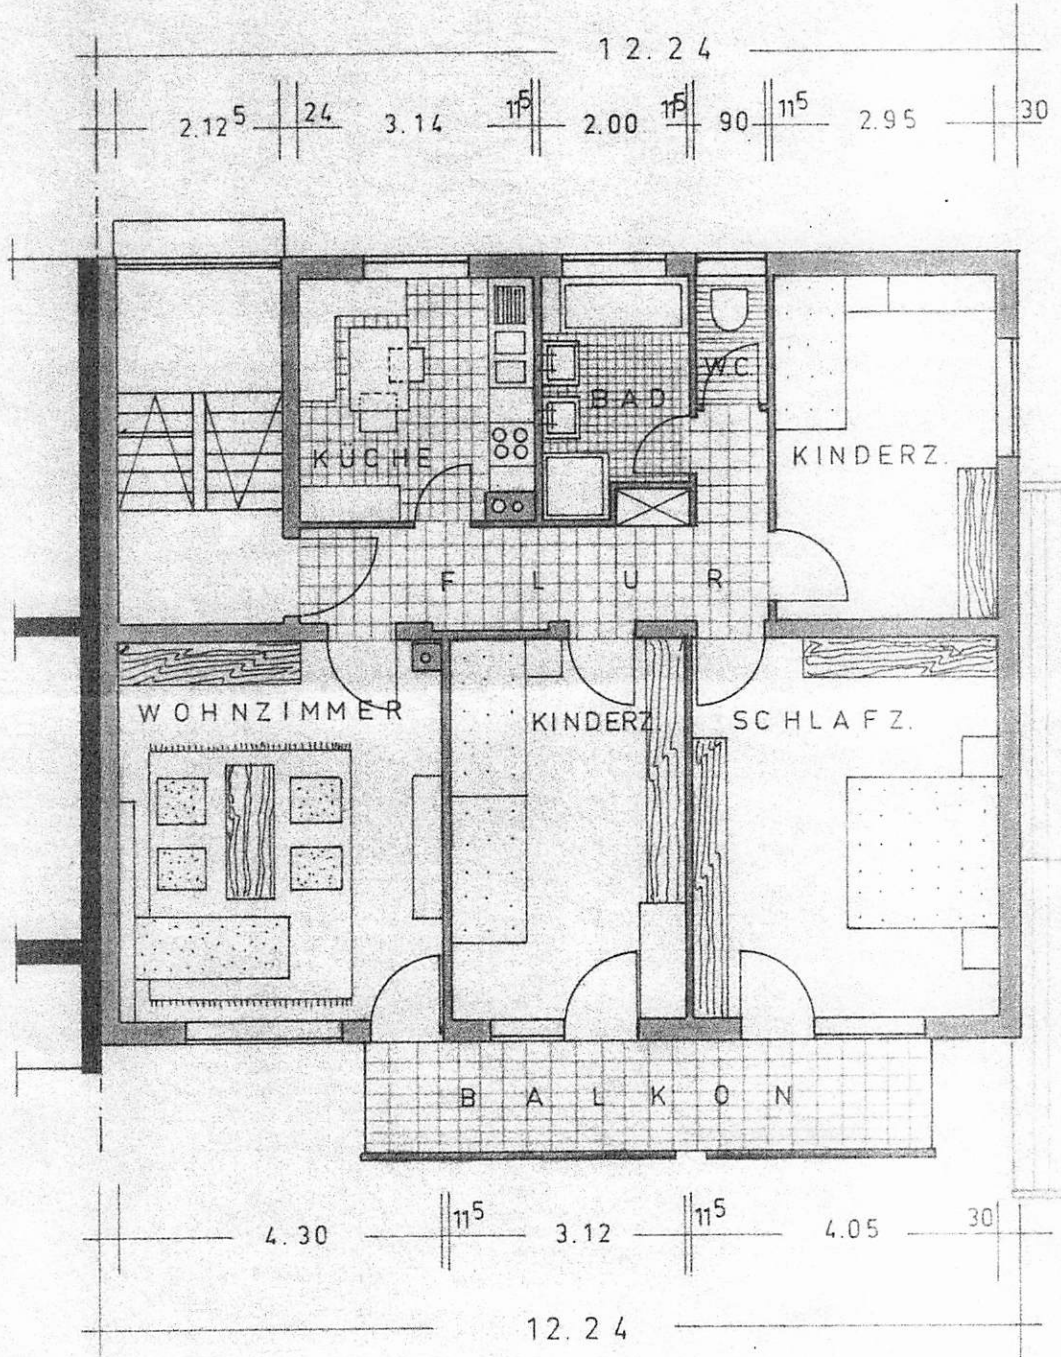

O B E R G E S C H O S S

D A C H A U S B A U

T A A D M \* 1 / 1 0 0

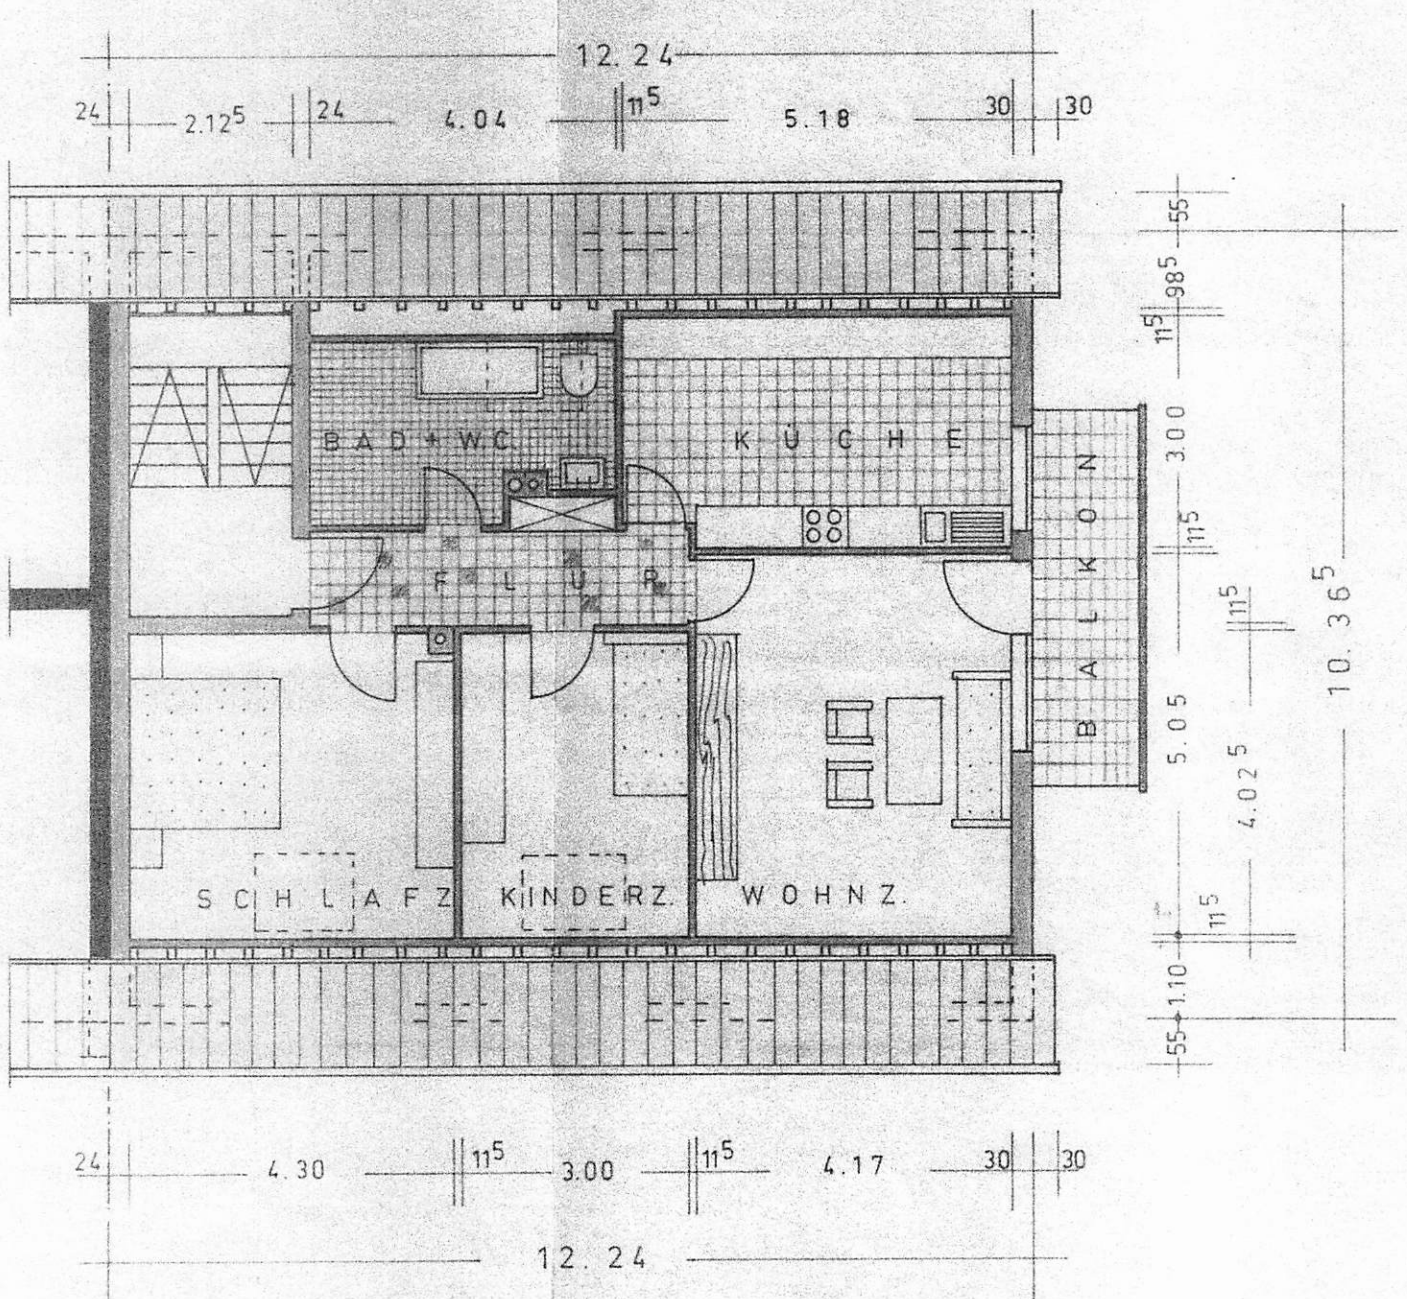

D A C H G E S C H O S S

1967  
ingler.

GEFERTIGT:  
JIMMENSTAAD, DEN  
DER ARCHITEKT:  
WOLFGANG ROTH  
FREIER ARCHITECT  
JIMMENSTAAD o. B.