


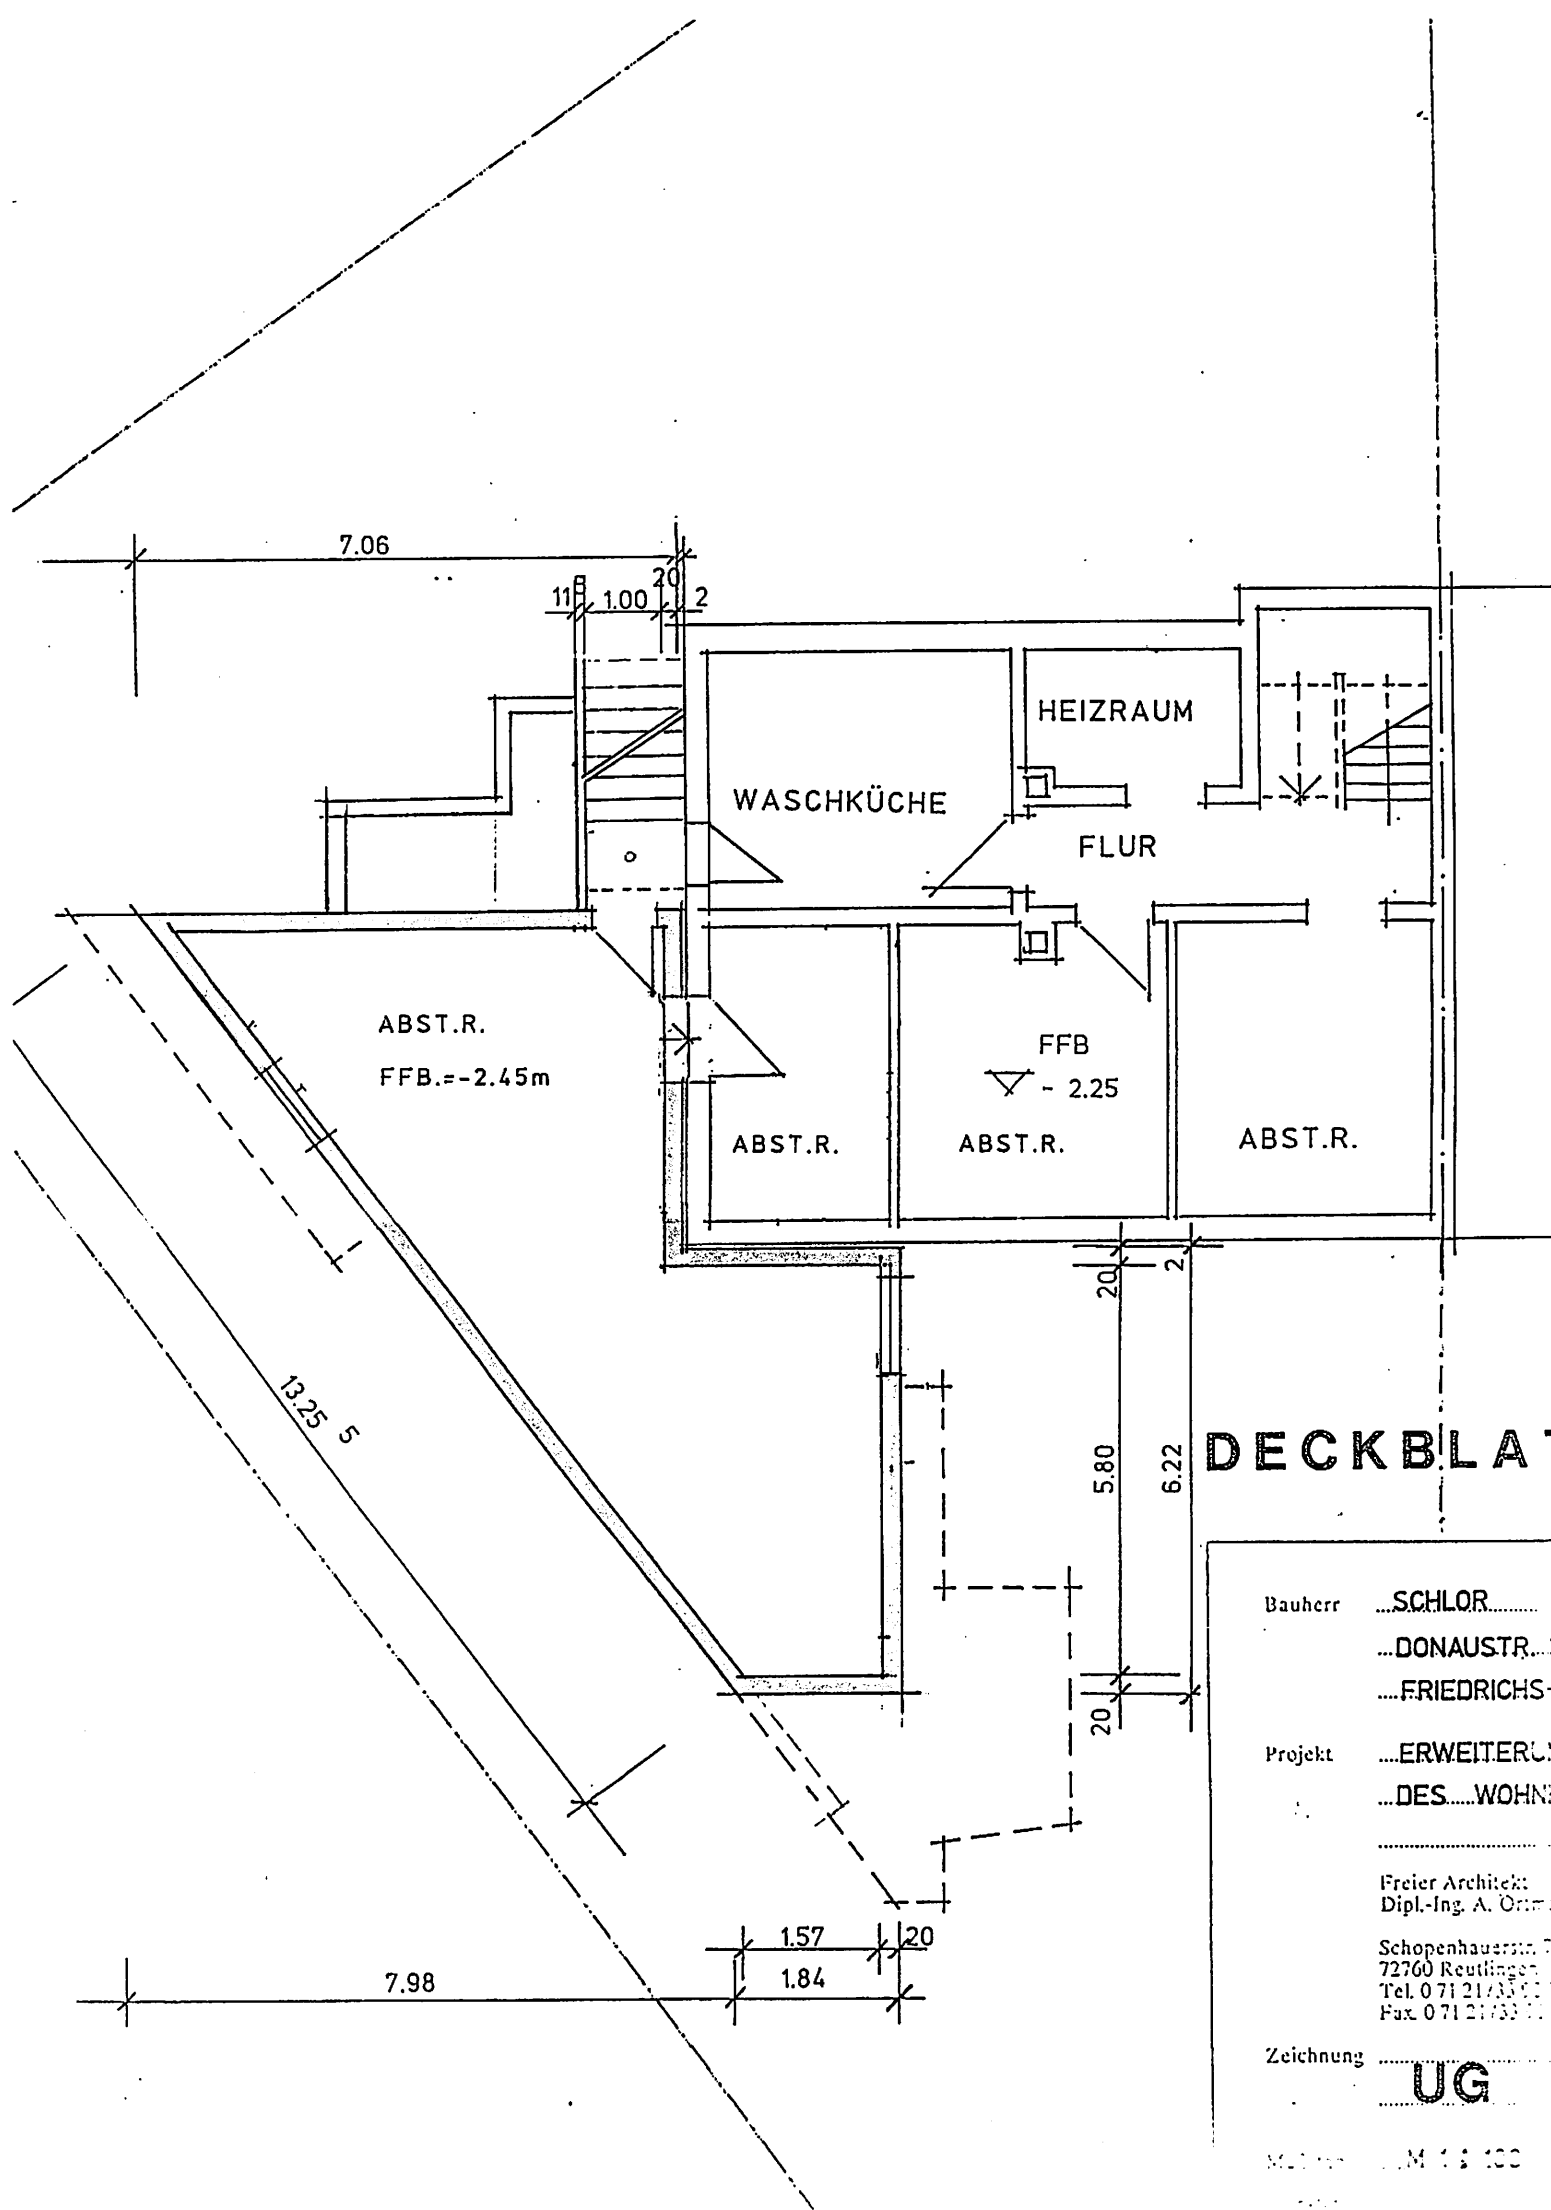

DECKBLA

Bauherr ...SCHLOR.....
...DONAUSTR...
...FRIEDRICHS-

Projekt ...ERWEITERUN...
...DES...WOHN-


Freier Architekt
Dipl.-Ing. A. Ortmann

Schopenhauerstr. 7
72760 Reutlingen
Tel. 071 21/33 111
Fax 071 21/33 112

Zeichnung ...UG

M 1 : 100

1. OBERGESCHOSS

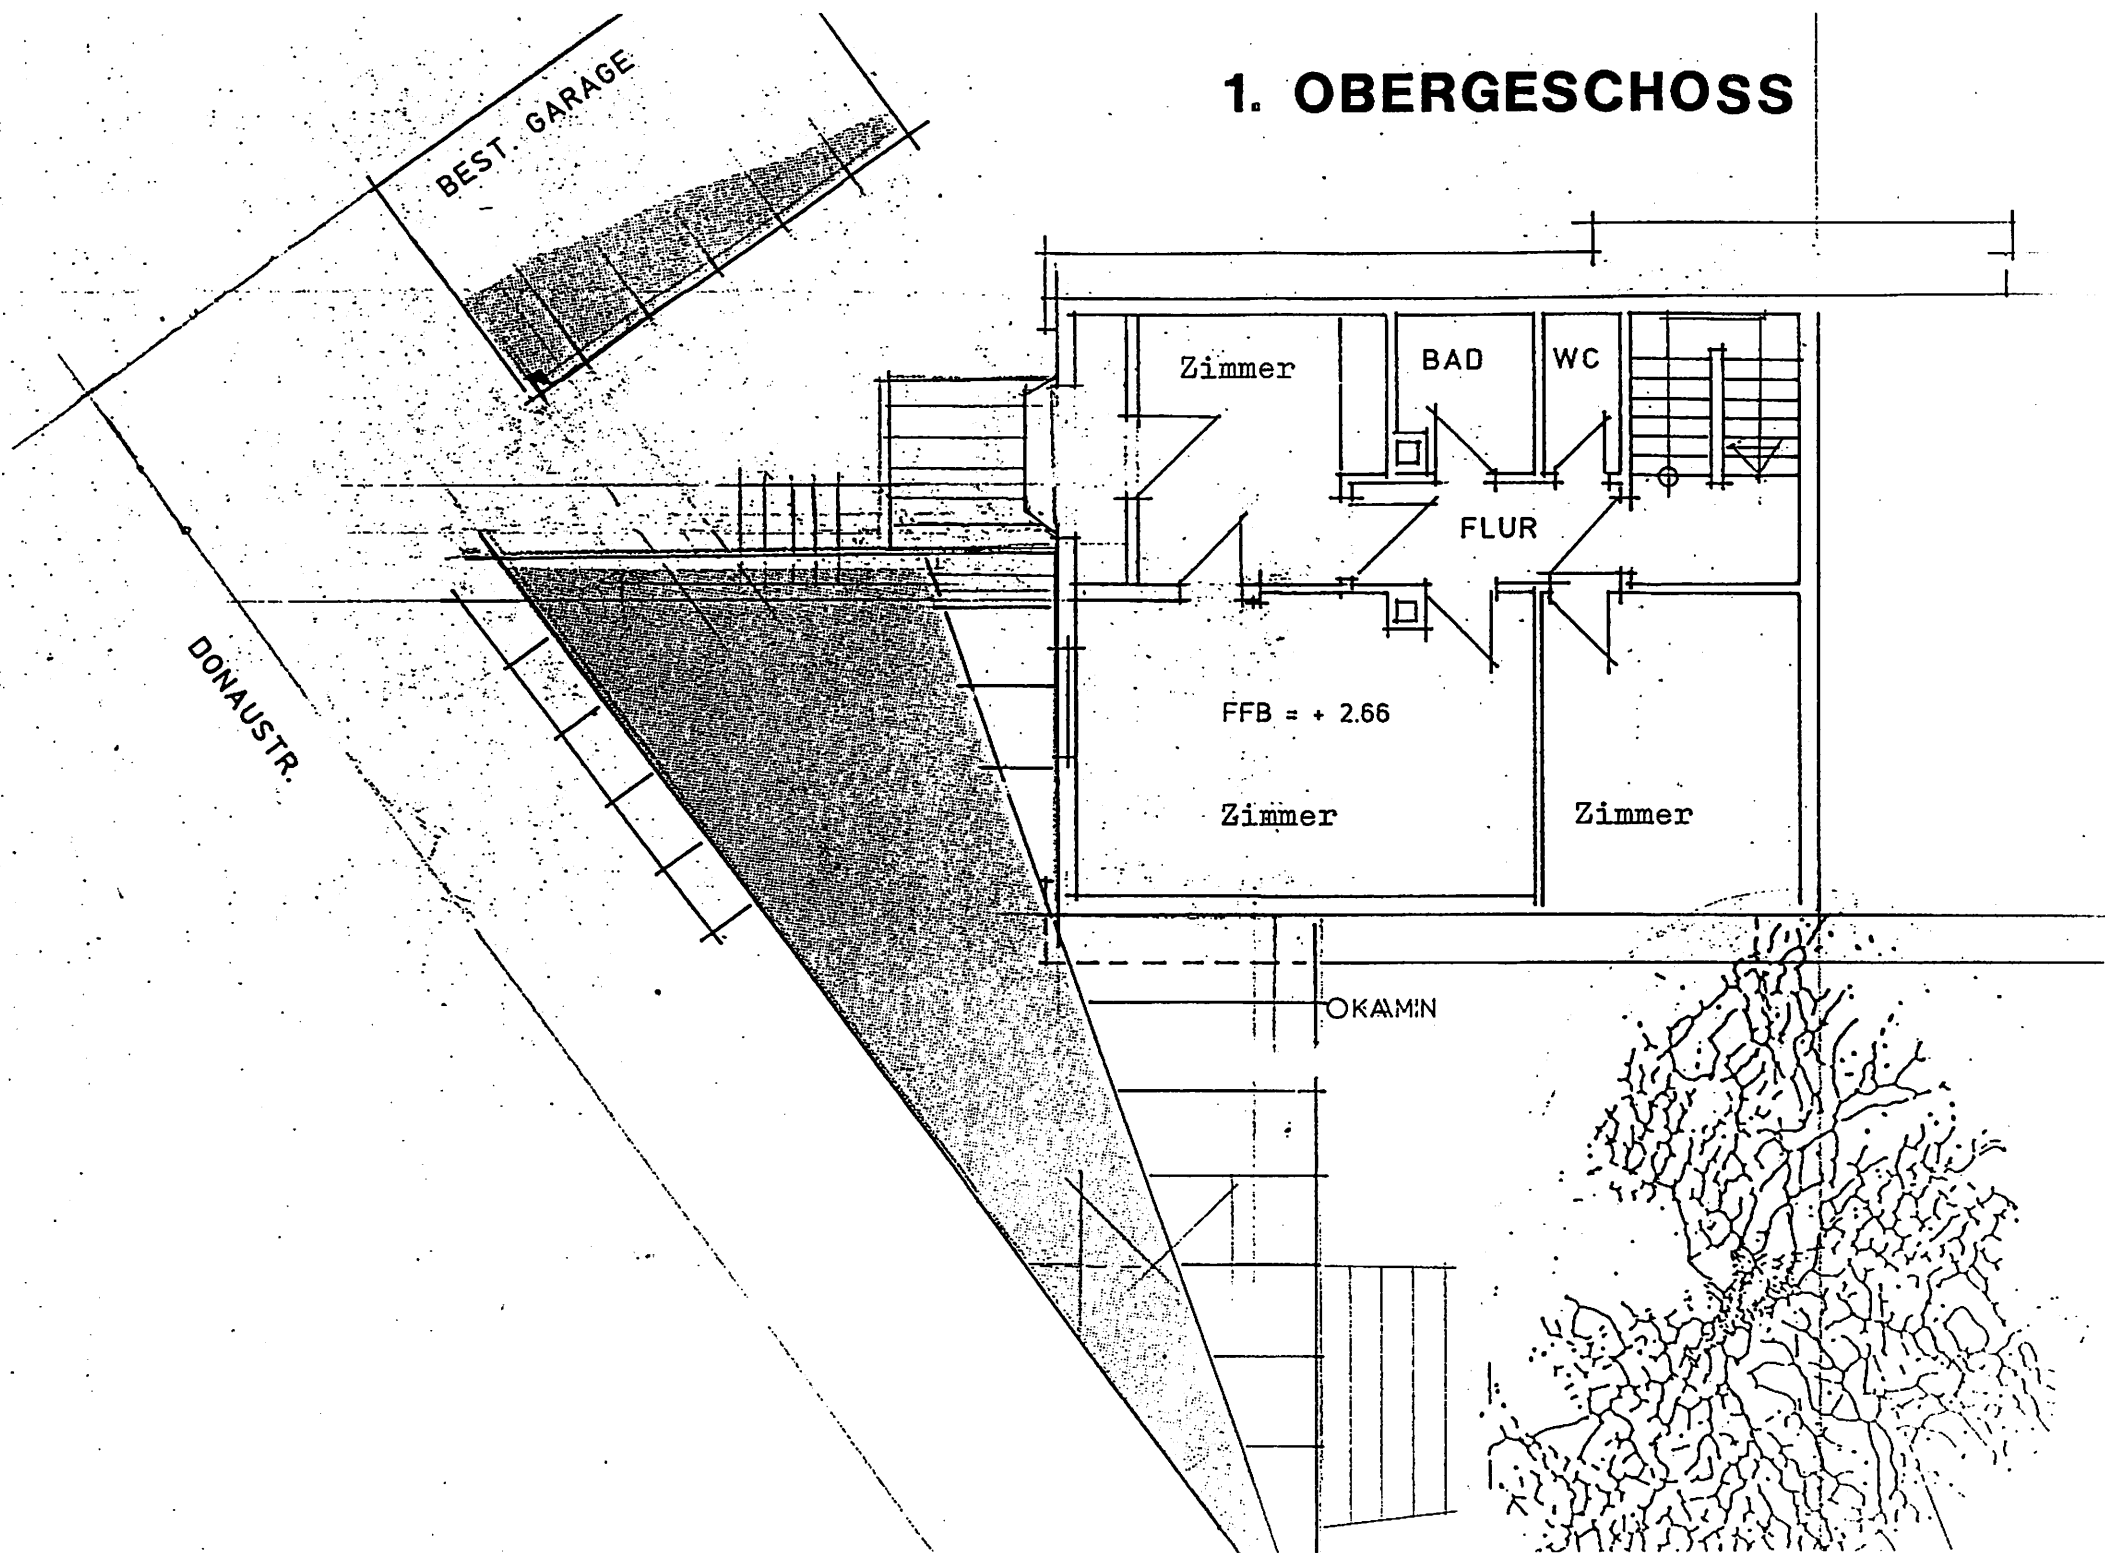

Handwritten notes and stamps in the top right corner, including a date "2017" and a signature.

RAHMEN MIT
G-30 VERGLASUNG
BEST. FENSTER

VSG. ISOL. VERGL.

± 4.00

± 2.60

DV 1.20

± 0.00

± -2.45


1. OG

EG


UG

± 0.00

- 2.25

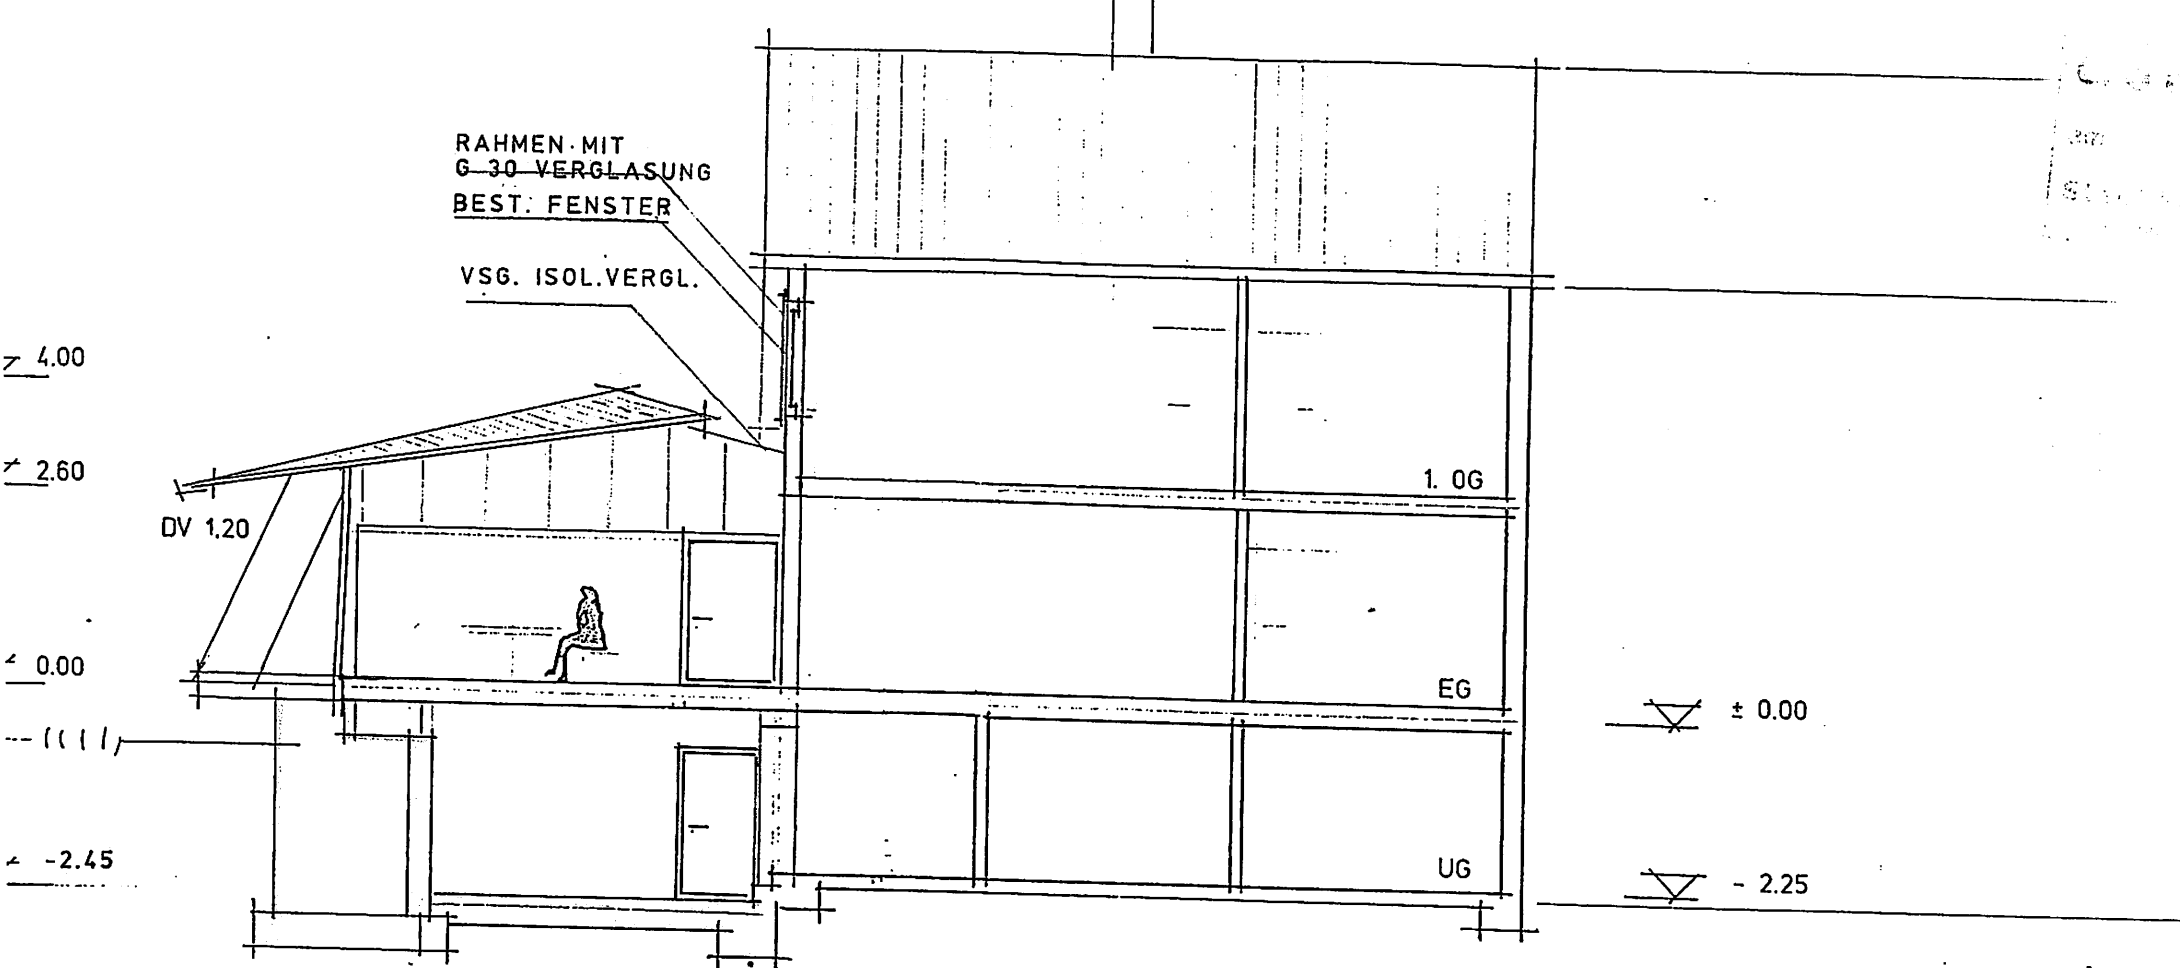


Keller Altbau

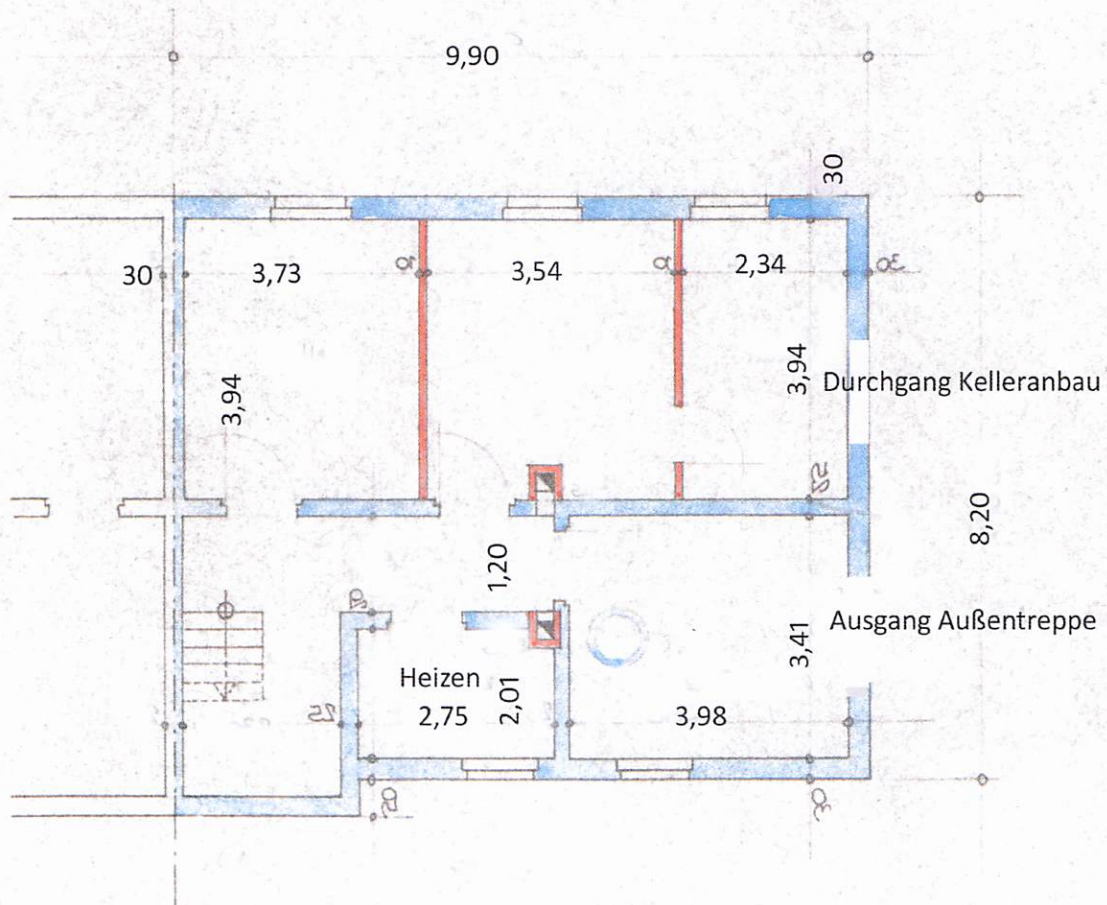

DIE BAU-
 FRIEDRICH
 VON R.

Kreisbauamt
 2011

(Bauamt)

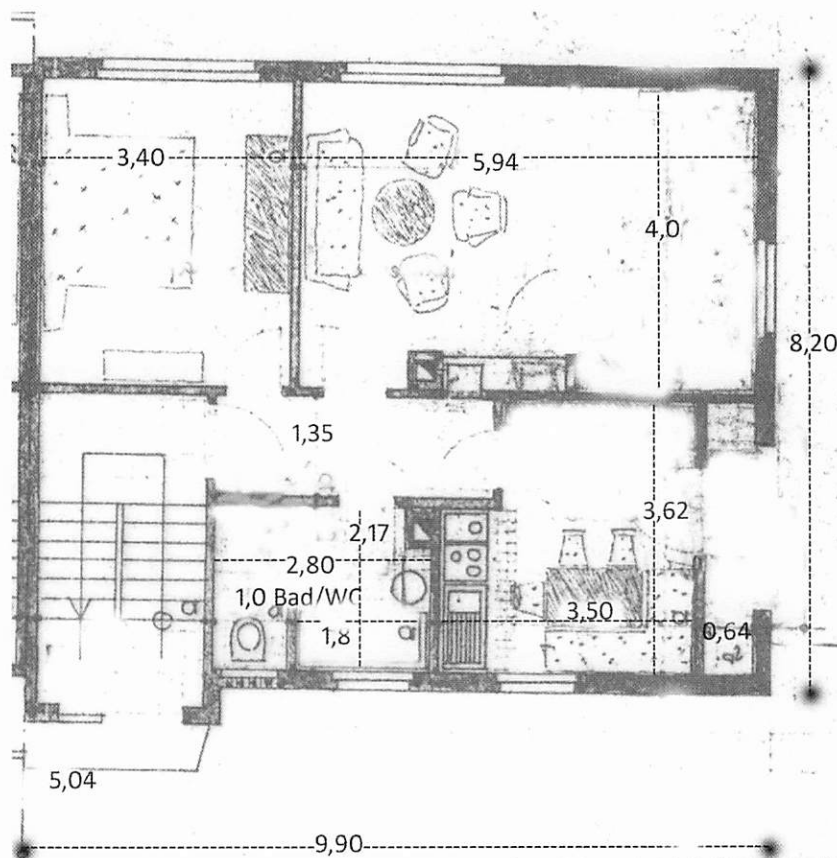

Erdgeschoss

M. 7 : 100

Hand-drawn floor plan of a residential unit. The plan includes the following rooms and dimensions:

- Schlafzimmer** (Bedroom): 3.40 x 2.40
- Wohnzimmer** (Living Room): 3.54 x 2.40
- Kinderzim.** (Children's Room): 2.40 x 2.40
- Küche** (Kitchen): 3.62 x 3.50
- Balkon** (Balcony): 1.64 x 1.40
- Flur** (Hallway): 1.35
- WC** (Toilet): 1.00
- Bad** (Bathroom): 1.80
- Staircase**: 2.30 x 2.40

Overall dimensions and other markings:

- Top: 14.52
- Bottom: 14.52
- Left: 5.84
- Right: 8.20
- Bottom Right: 9.90
- Bottom Right: 9.30
- Bottom Right: 9.30

1900

(Fehrenbach)